



265 SQ IN TREAD SURFACE AREA TYPICAL OF 2
 245 SQ IN TREAD SURFACE AREA TYPICAL OF 2
 244 SQ IN TREAD SURFACE AREA TYPICAL OF 2
 241 SQ IN TREAD SURFACE AREA TYPICAL OF 2
SECTION 6.2.1

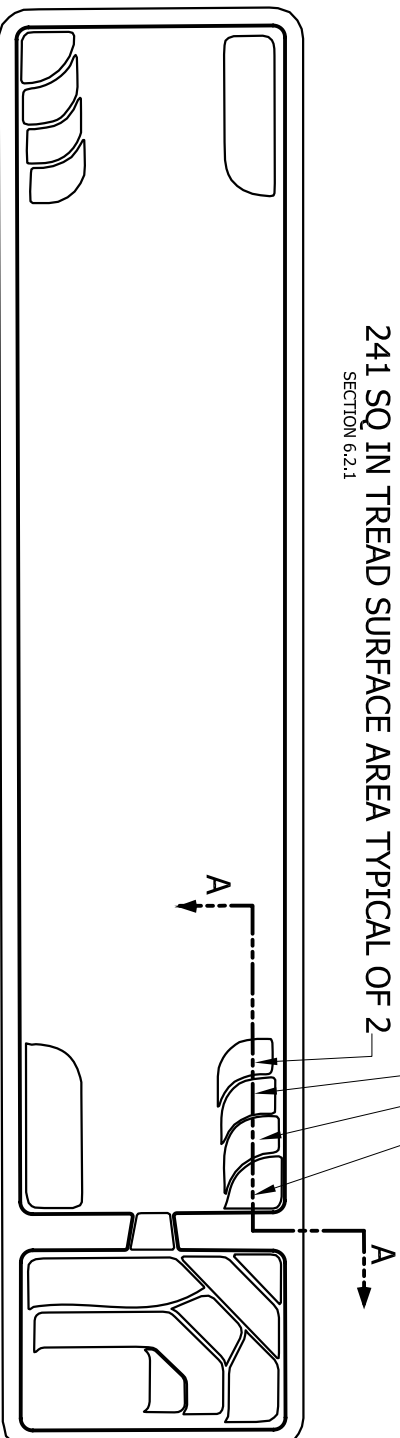


PLAN VIEW

SCALE 3/16" = 1'-0"

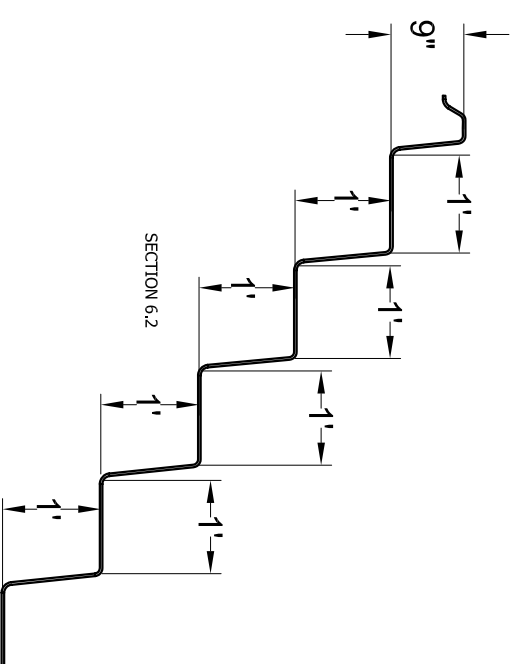

STEP SECTION A-A

SCALE 1/2" = 1'-0"

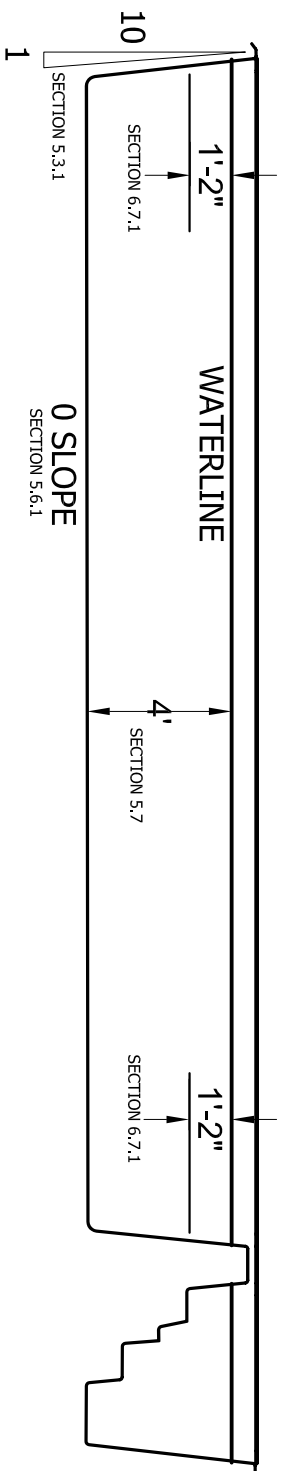

ELEVATION

SCALE 3/16" = 1'-0"

AS PER SECTION 8.1, ALL SURFACES WITHIN THE POOL INTENDED TO PROVIDE FOOTING FOR BATHERS HAVE SLIP RESISTING SURFACES

MARATHON 775 NSPI-5

AREA: 282 SQ FT
 PERIMETER: 104 FT
 VOLUME: 8500 GAL

MARATHON 775 NSPI-5	
SCALE AS NOTED	DATE 05-29-08
DRAWN BY KLB	REVISION 01